





Symposium Campus

(scale 1:200)

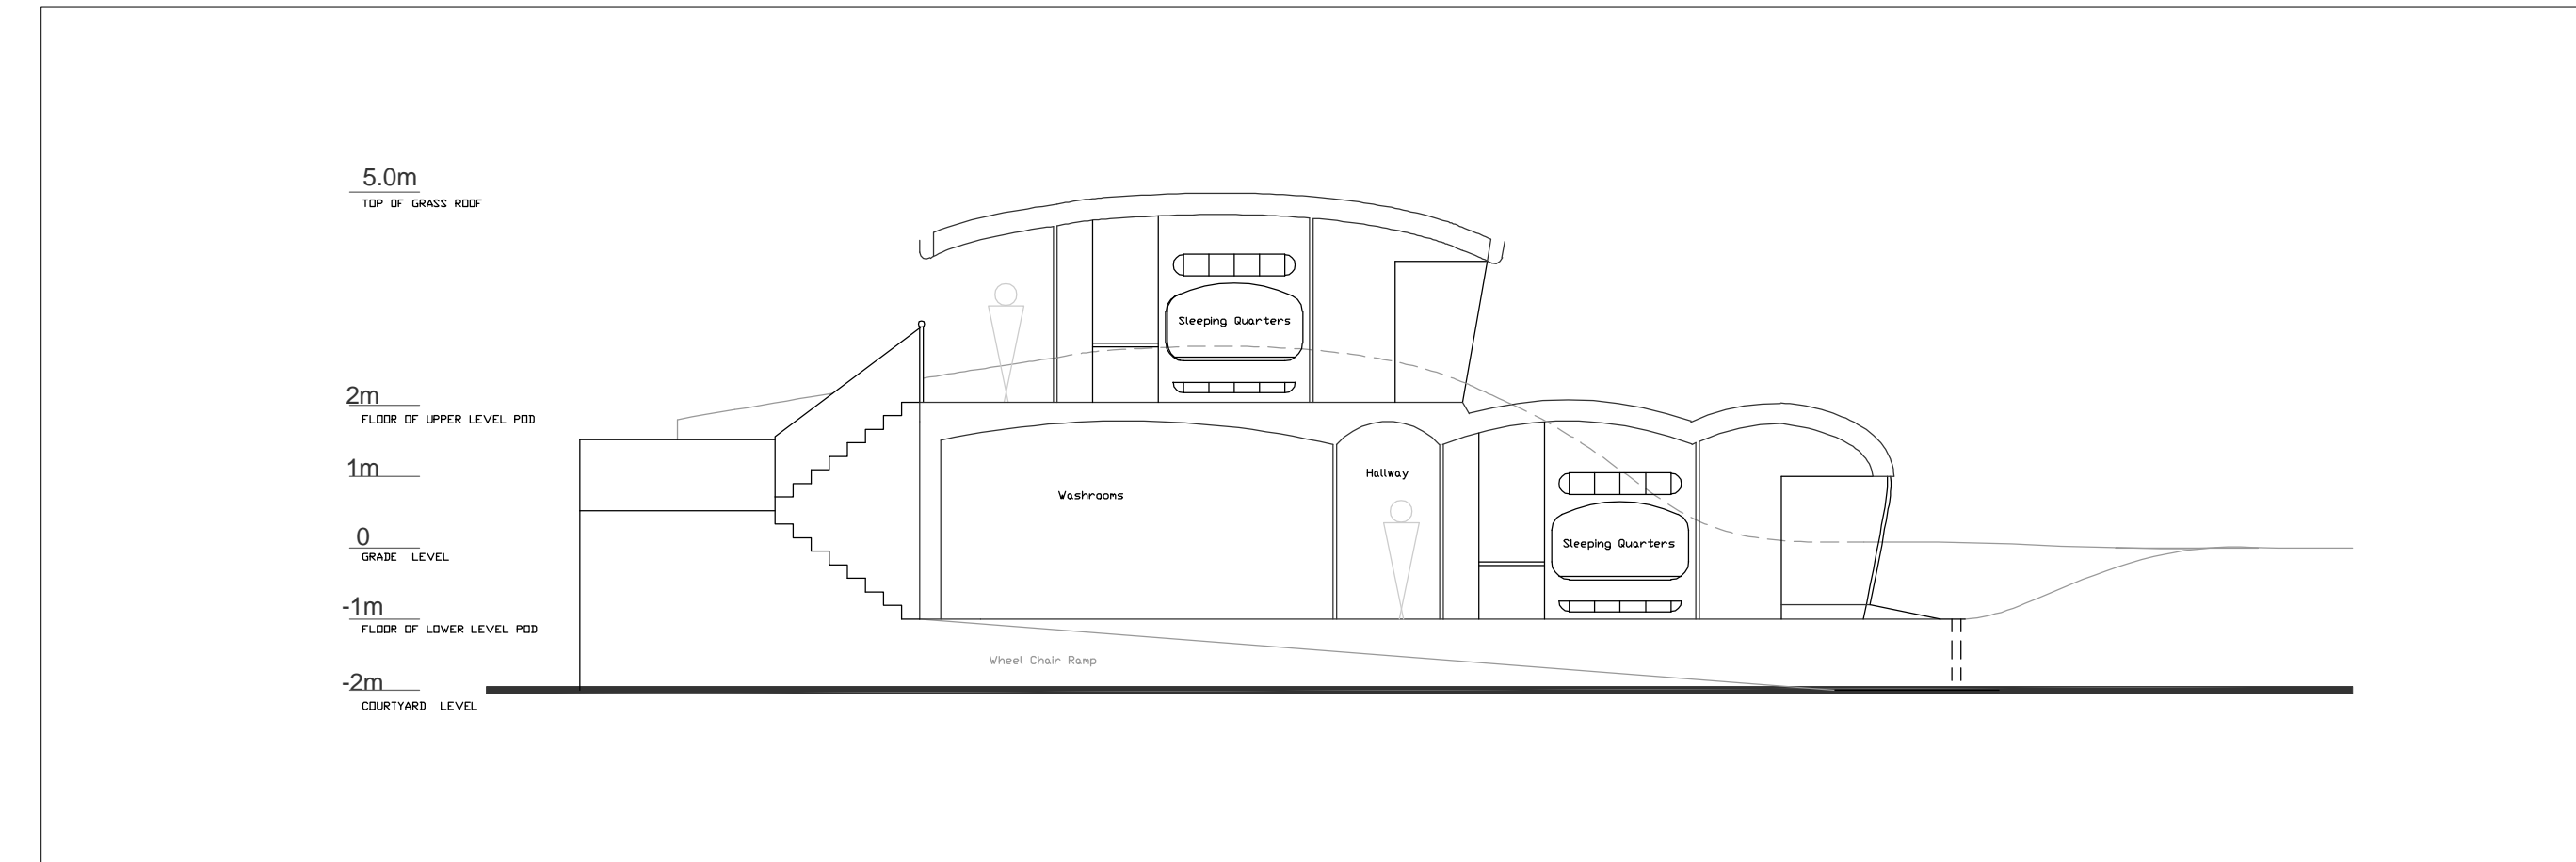

Sleeping Quarters - Section

(scale 1:40)

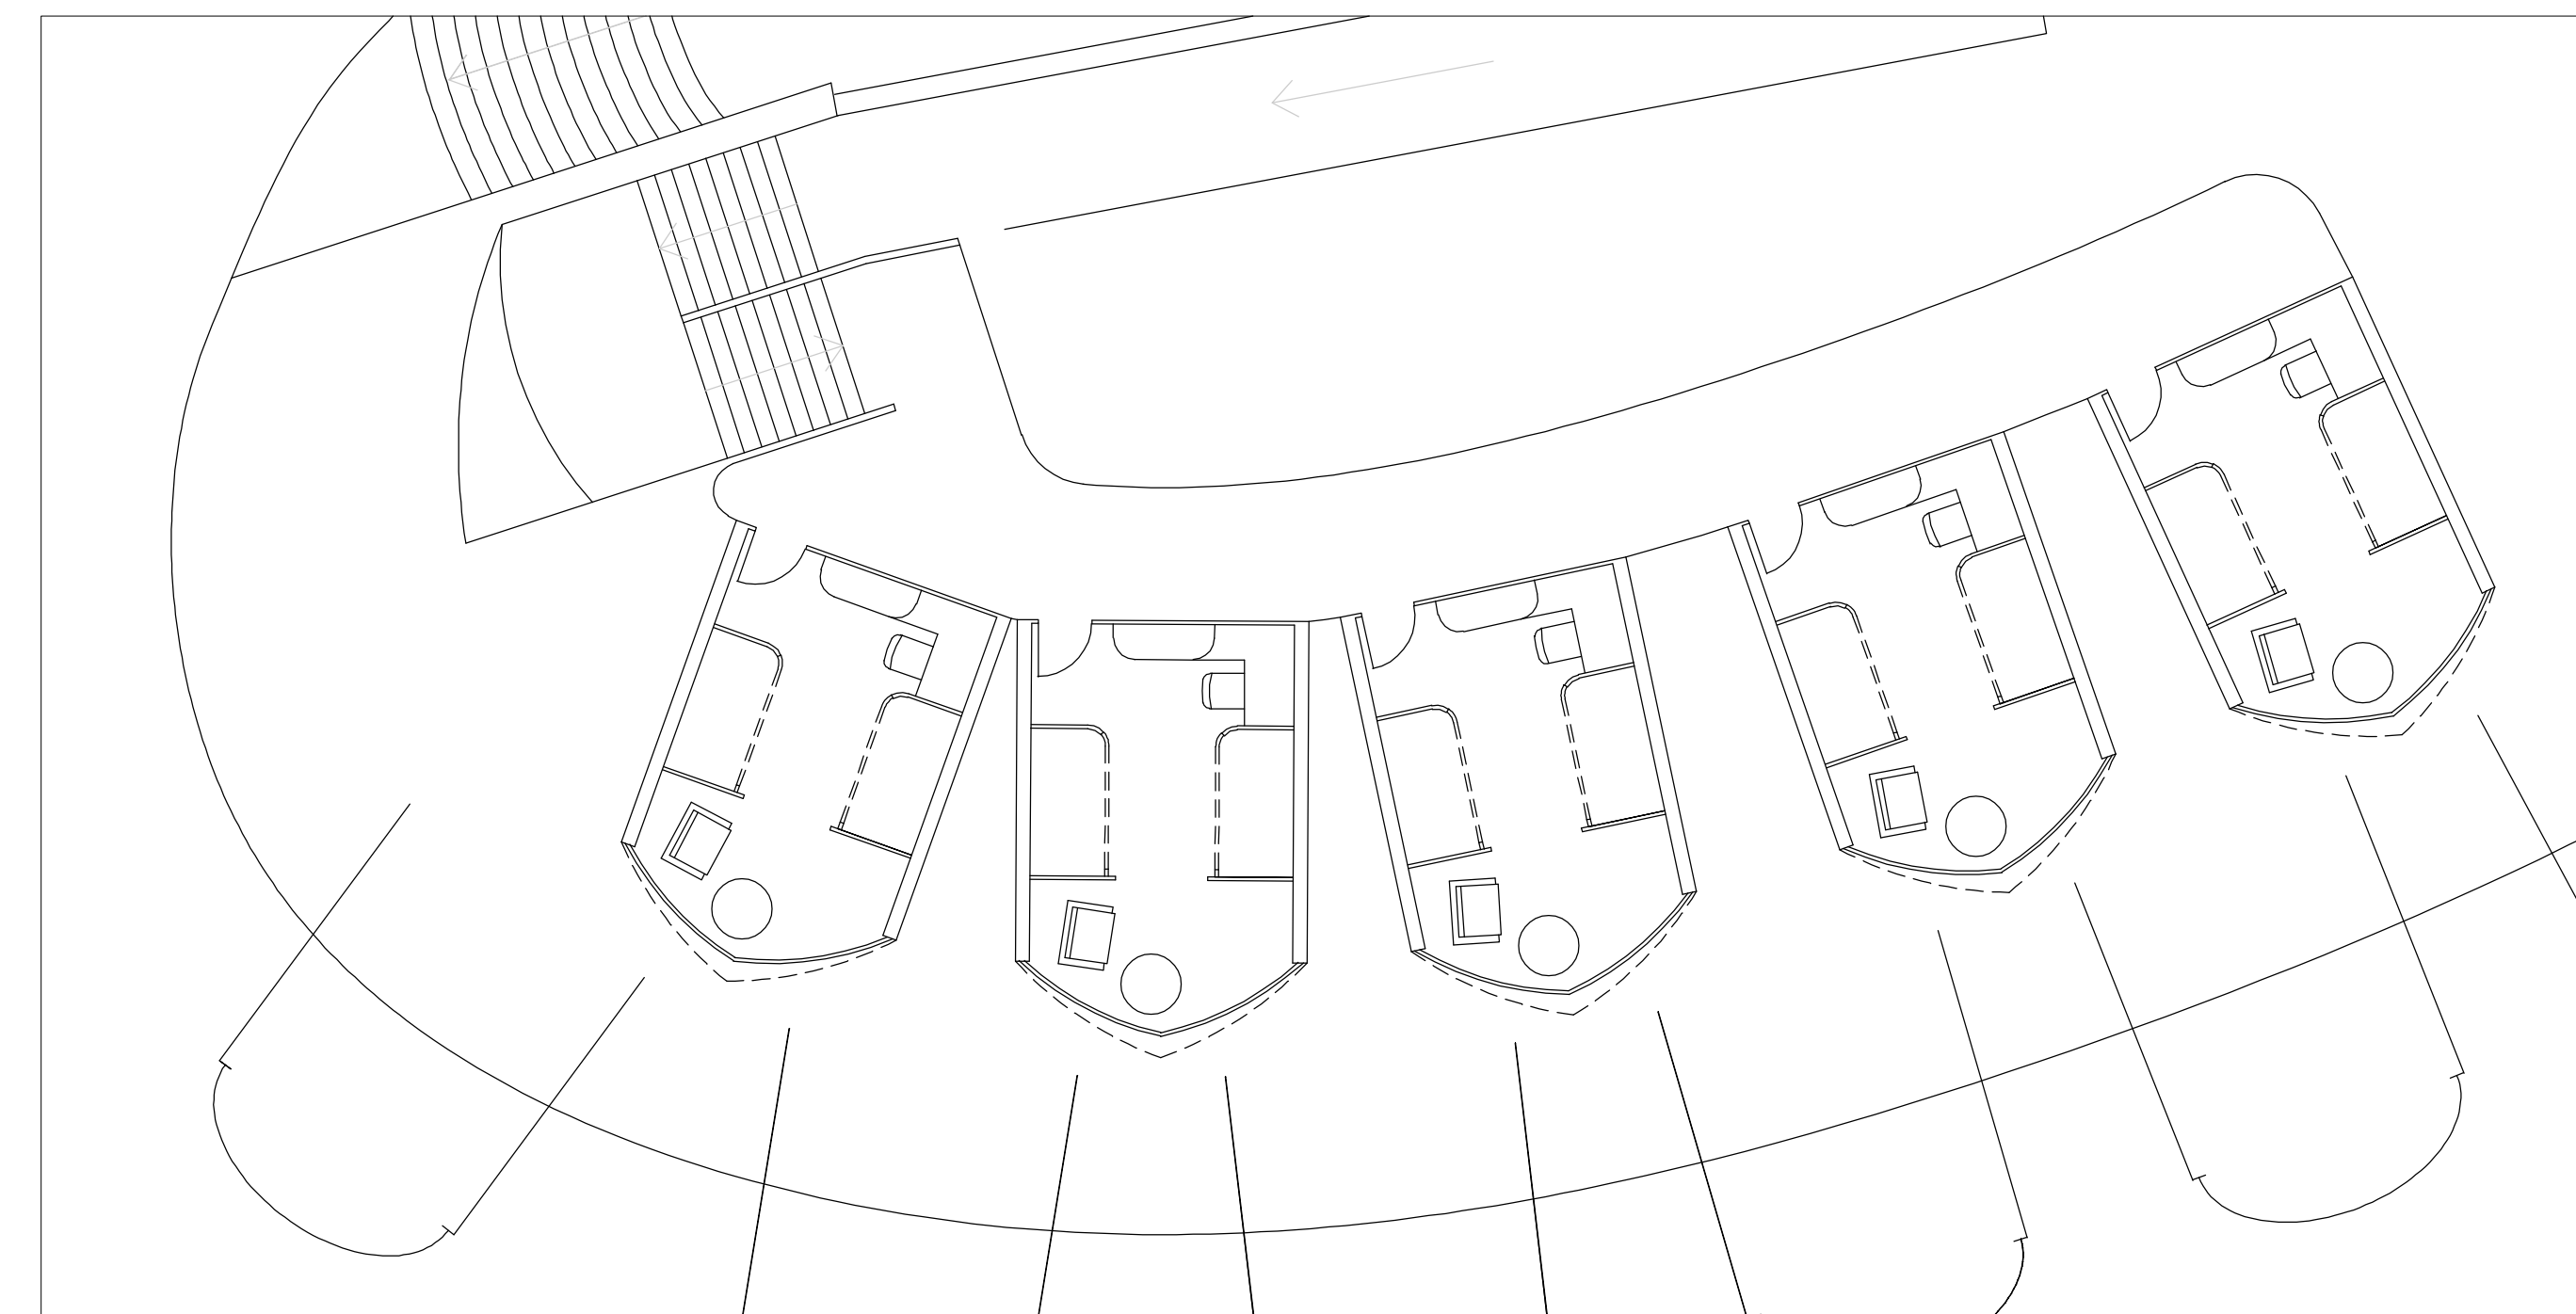

Sleeping Quarters - Upper Level

(scale 1:100)

TORONTO URBAN INFILL SYMPOSIUM

Education and Design Campus